



*Hill Star*





# About Us

---

Mumbai, the financial capital and ever-evolving city is in a constant hunt to accommodate but also build efficiencies for its every day journey of aspirations. Over the years, the city has witnessed more start-ups, and the youth are investing. With increasing rental returns and steady appreciation of real estate, the city has become a preferred investment destination.

RCC with over three decades of experience is known for crafting high rise buildings in Mumbai's skyline and endure to bring real value and expertise to fulfill mandates. We aim to create international landmarks and continue to retain integrity with our transparent business practices.

Today, RCC is known amongst the reputed real estate companies with many projects. Our projects include ground-breaking residential complexes with excellent amenities and world class commercial projects. With Hill Star we are committed to ensure that associating and rewarding with us will deliver great joy along with a perfect



*Hill Star*

# Fitness Centre



*@Hill Star*

We care for you fitness and understand the need to include a Gym for your health benefits. So come and enjoy this facility at your own premises.



WED	THU	FRI	SAT	SUN	MON	TUE
57°	58°	59°	60°	61°	62°	63°
Cloudy	Partly Cloudy					
57°	58°	59°	60°	61°	62°	63°
57°	58°	59°	60°	61°	62°	63°



Hill Star

# Floor Plans



## 1ST FLOOR PLAN



## 2nd & 3rd FLOOR PLAN





Hill Star

# Floor Plans



4TH TO 7TH & 9TH TO 11TH FLOOR PLAN



8TH FLOOR PLAN (REFUGE AREA)





# Floor Plan




## 12TH TO 14TH & 16TH FLOOR PLAN



## 15TH FLOOR PLAN (REFUGE AREA)



LOCATION MAP

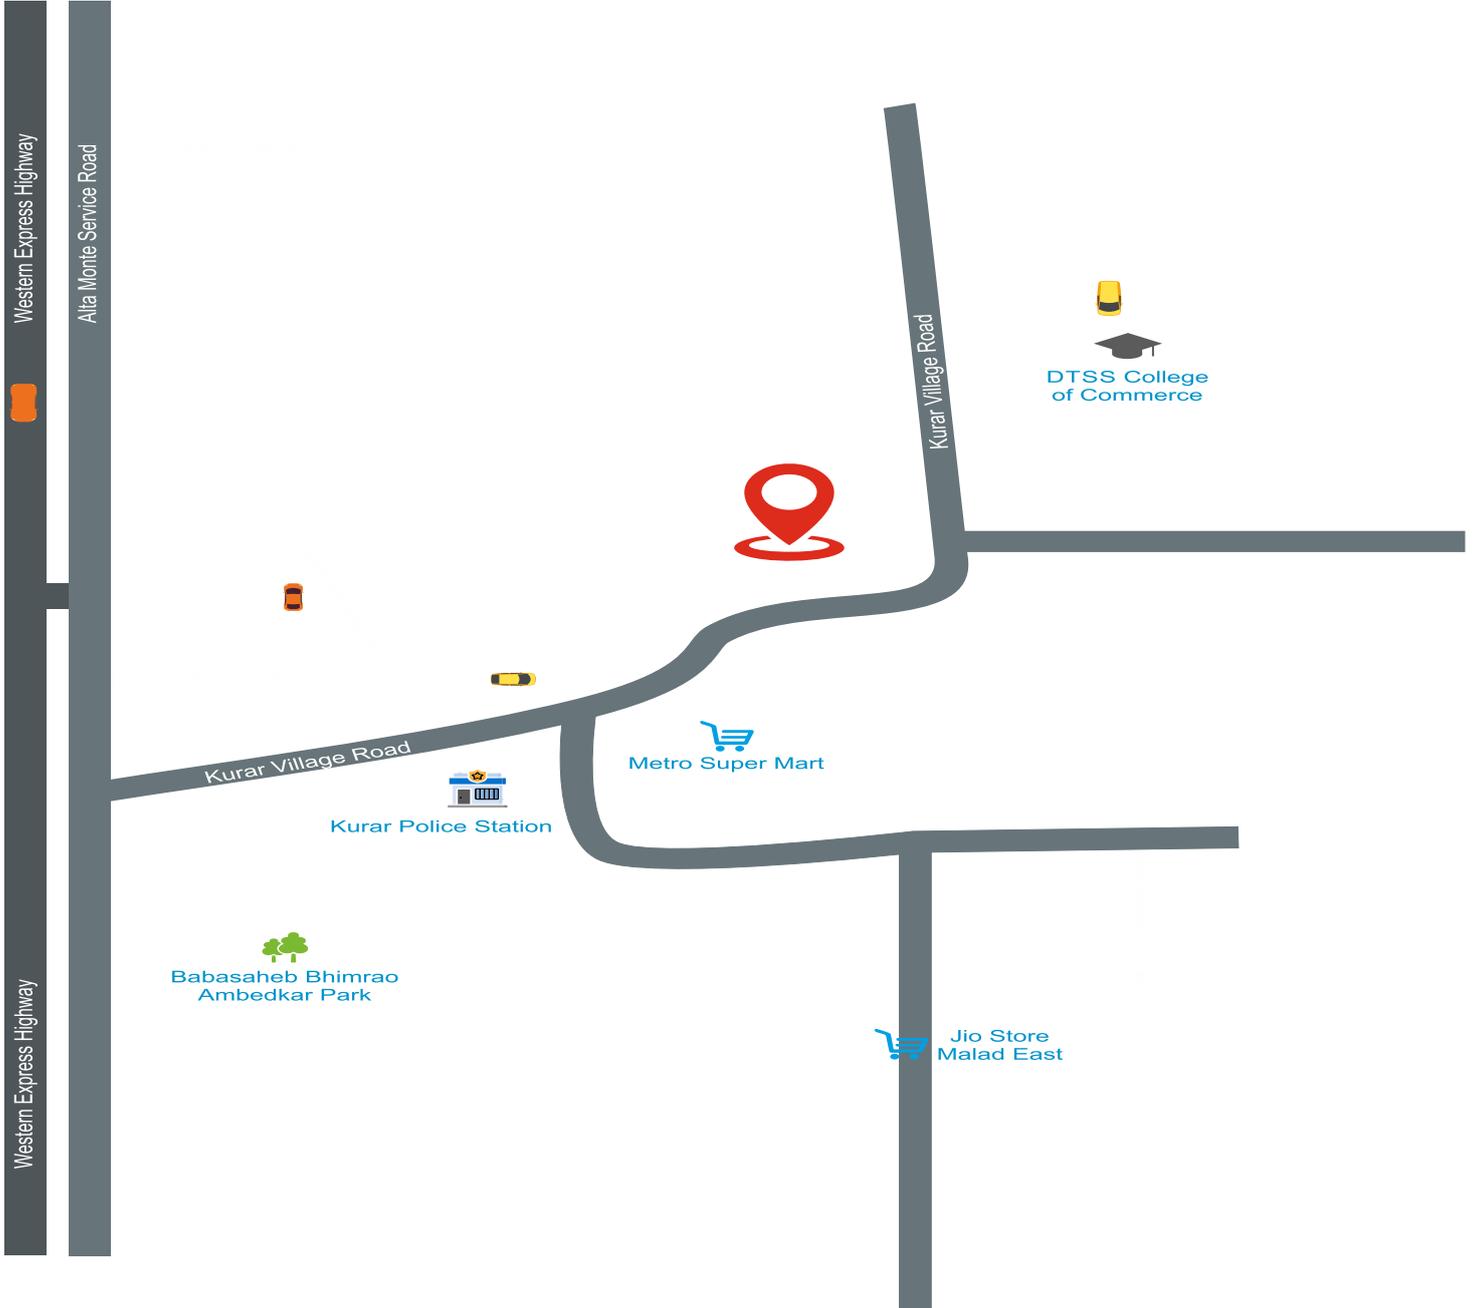



Group of Companies



Project by:

**Right Channel Buildcon LLP**

Corporate Office: 101, Kailash Ram Kripa, Upper Govind Nagar, Kailash Puri Road, Malad (East), Mumbai - 400097.

Site Address: Hill Star, Plot No. 24, Opp. Hire Park, Sanskar College, Malad (East), Mumbai - 400097.



+91 9820 967 009



rcc1311@gmail.com

The project is registered as 'Hill Star' under MahaRera Registration No.  
and is available on the website <https://maharera.mahaonline.gov>

\*T&C apply. The name 'Hill Star' is used for promotional purpose only. This brochure is not a legal document and does not constitute an offer or contract of any nature whatsoever between the Promoter / Developer and the recipient. All rendered visuals, images, plans and maps are artist's conceptions meant for illustration purpose only, unless otherwise mentioned. Location map, distance are approximate and not to scale, it's only for better understanding. All colours, furniture, fittings shown are for aesthetic representation purpose only and are not part of the flat offer for sale, it only describes a conceptual plan to convey the intent and purpose of the Promoter/Developer. The details mentioned in this brochure are tentative and are subject to approval. The Promoter/Developer reserves the right to modify and vary the detail mentioned herein at its sole discretion. The Promoter/Developer does not warrant or assume any legal liability for the accuracy, completeness or usefulness of any information disclosed. Government & other charges as applicable. For more details call our representation.